

PLANTA ALTA



escala 1: 75

AREA INTERNA PLANTA ALTA (AREA SOMBREADA)
 61.01 mts²

AREA INTERNA TOTAL (AREAS SOMBREADA PLANTA BAJA Y ALTA)
 131.89 mts²

AREA DE TERRAZA 2
 17.64 mts²

AREA DE BALCÓN
 8.36 mts²

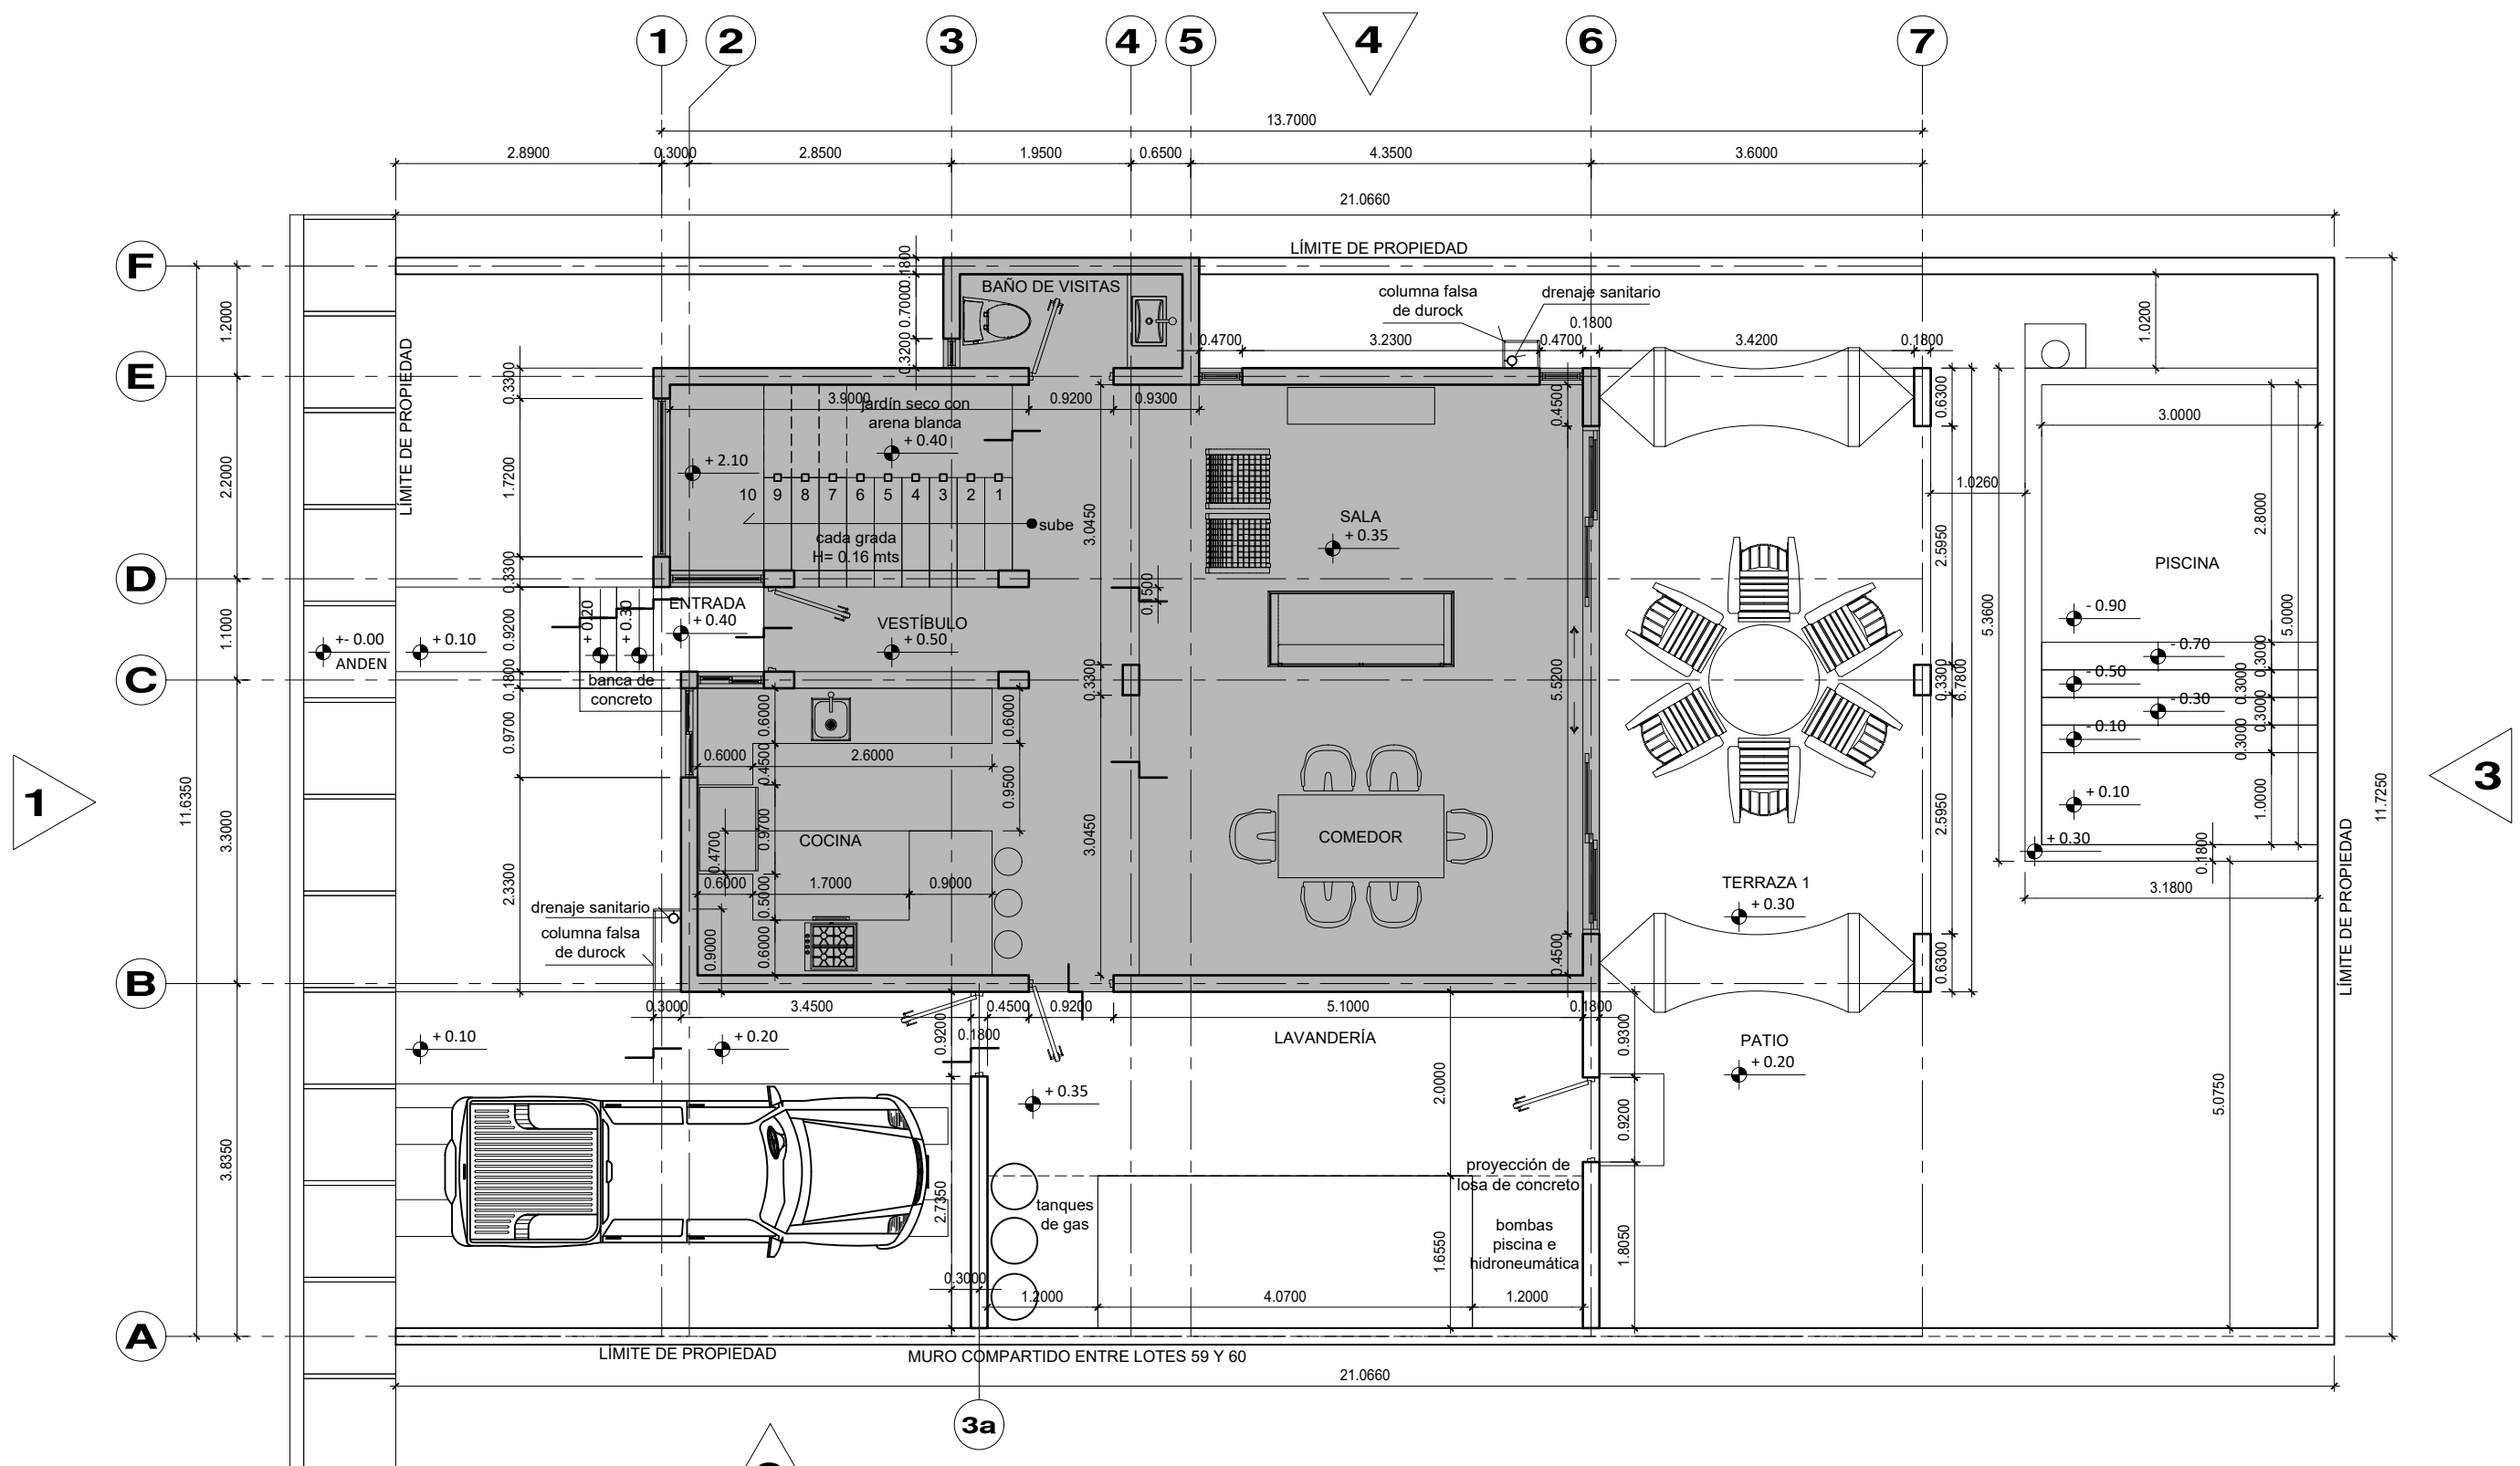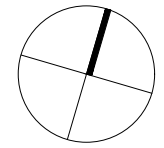

PLANTA BAJA
escala 1: 75

AREA INTERNA PLANTA BAJA (AREA SOMBREADA)
70.88 mts²

AREA DE TERRAZA
24.40 mts²

AREA DE PISCINA (SUPERFICIE DE AGUA)
15.00 mts²